


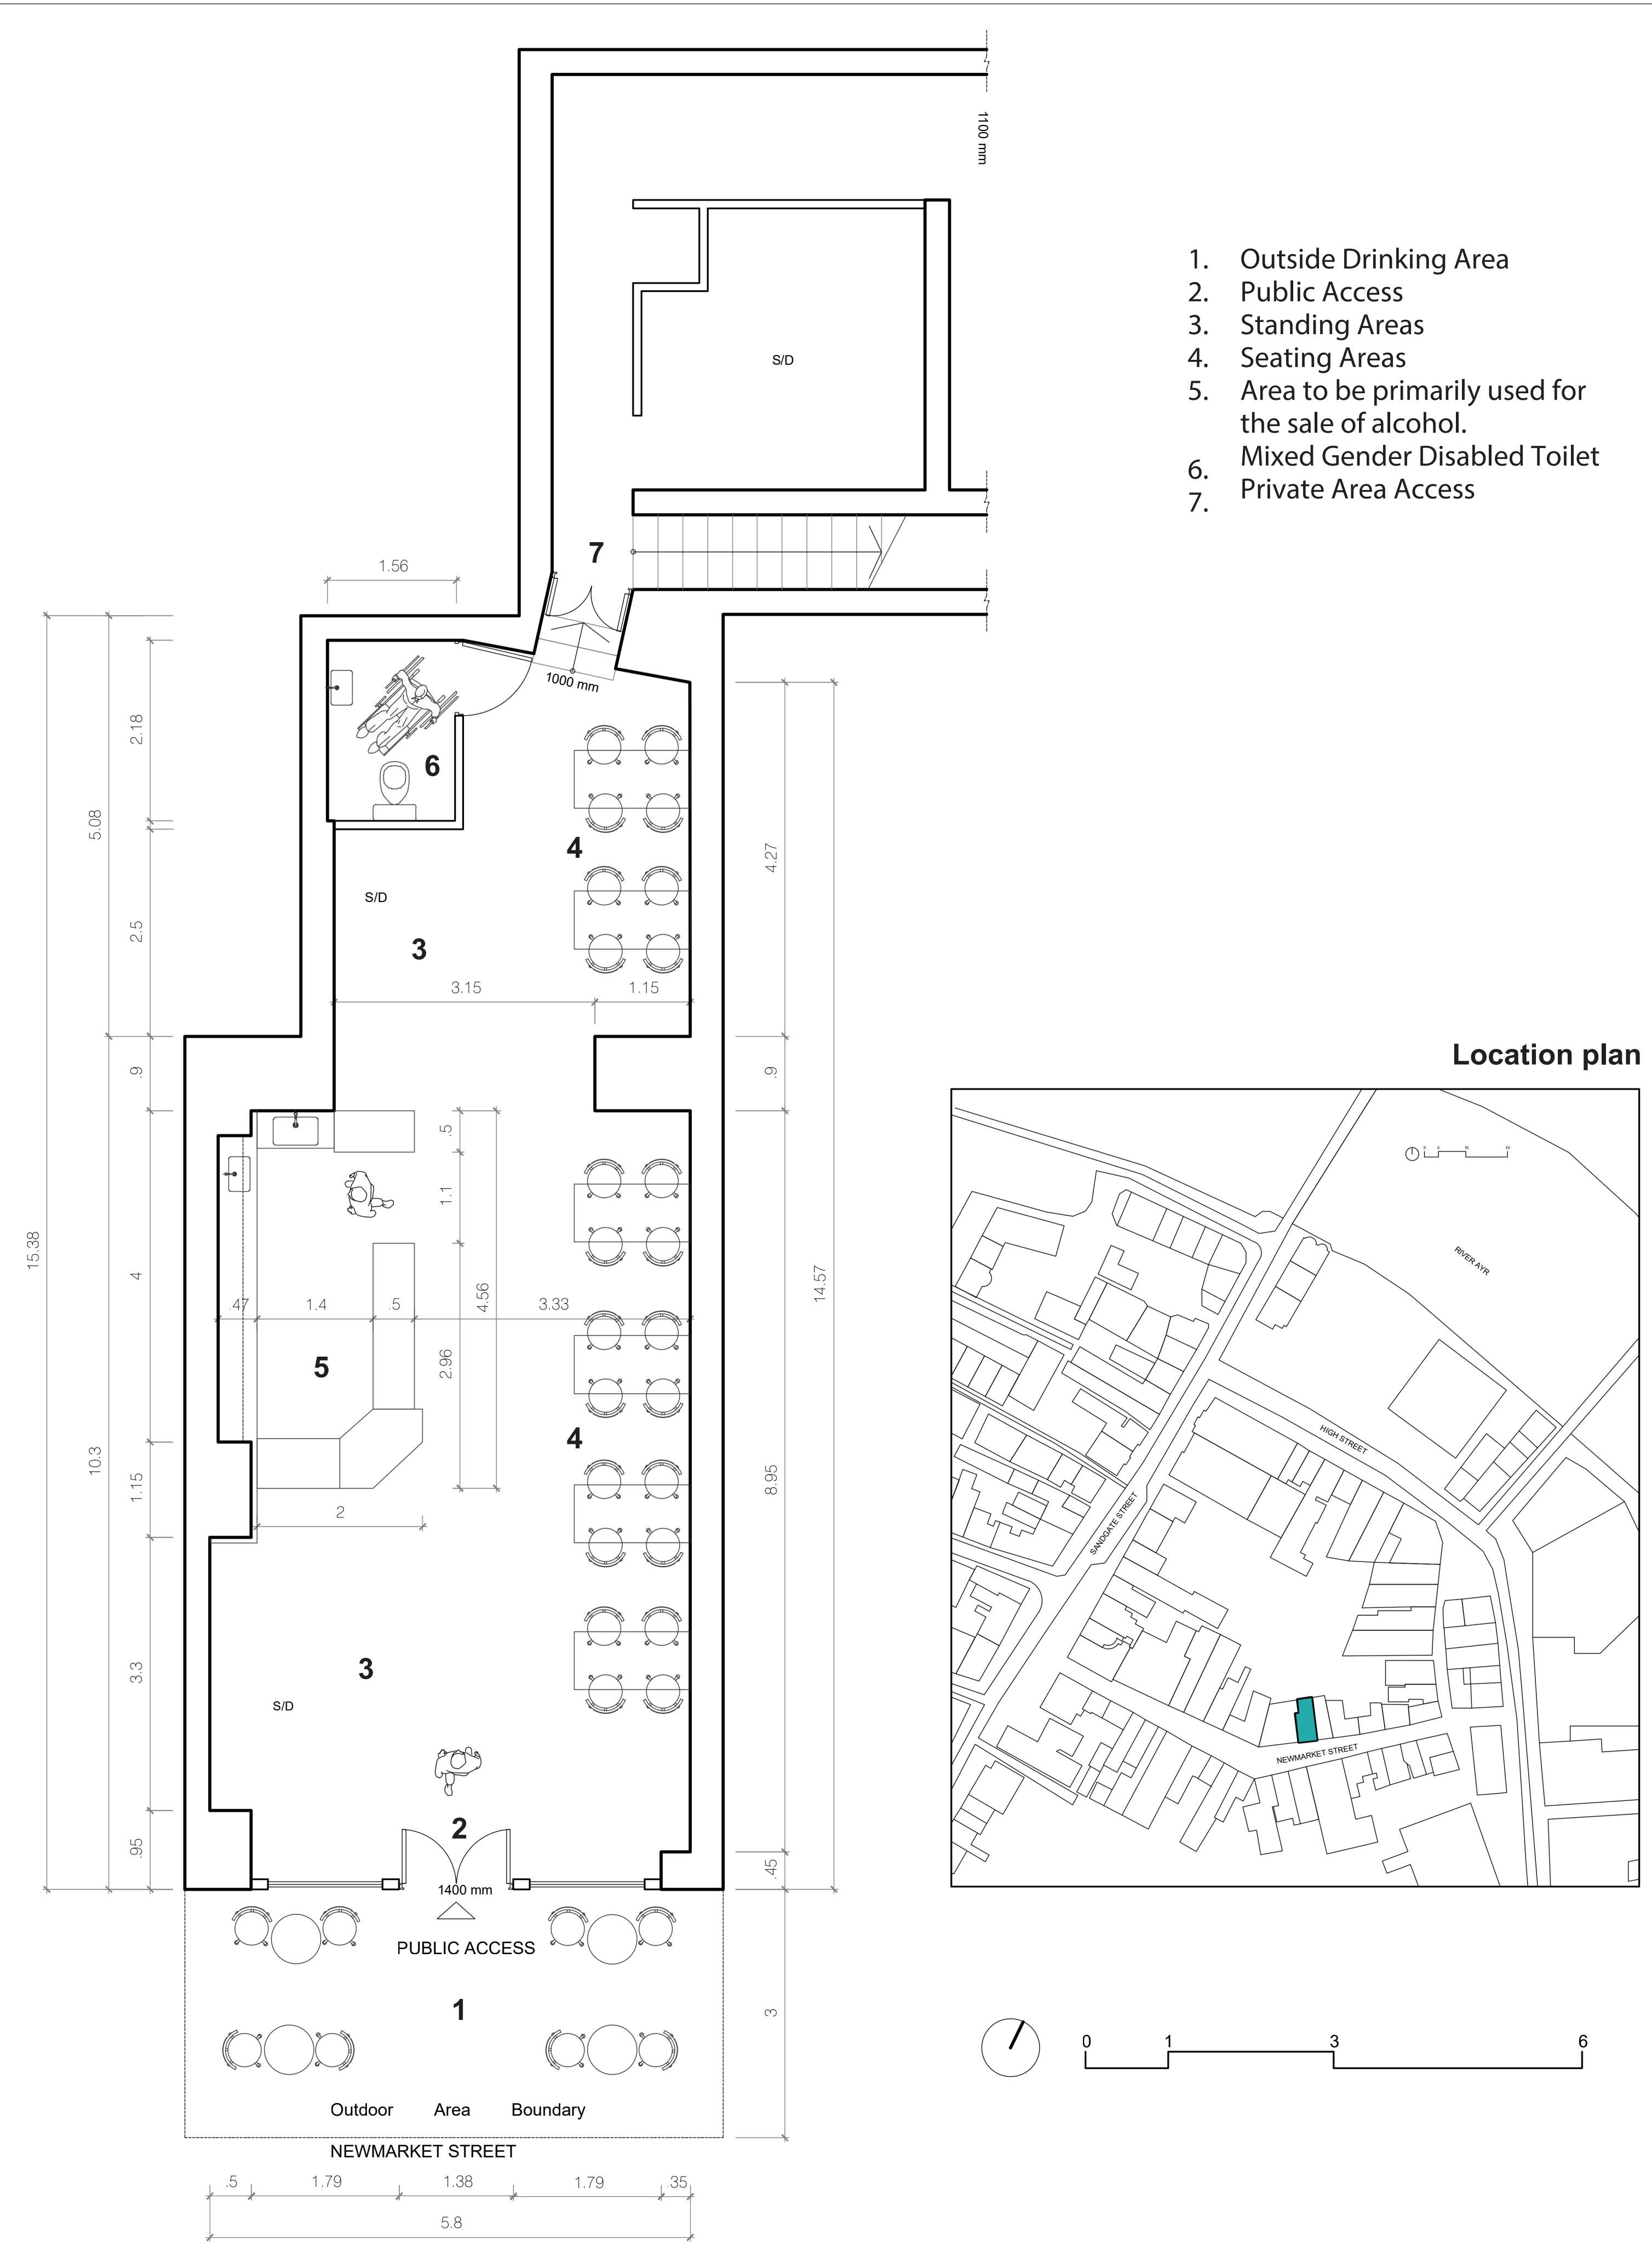

- 1. Outside Drinking Area
- 2. Public Access
- 3. Standing Areas
- 4. Seating Areas
- 5. Area to be primarily used for the sale of alcohol.
- 6. Mixed Gender Disabled Toilet
- 7. Private Area Access

Location plan

