


1 Licensing plans - Waiting Area/Shop

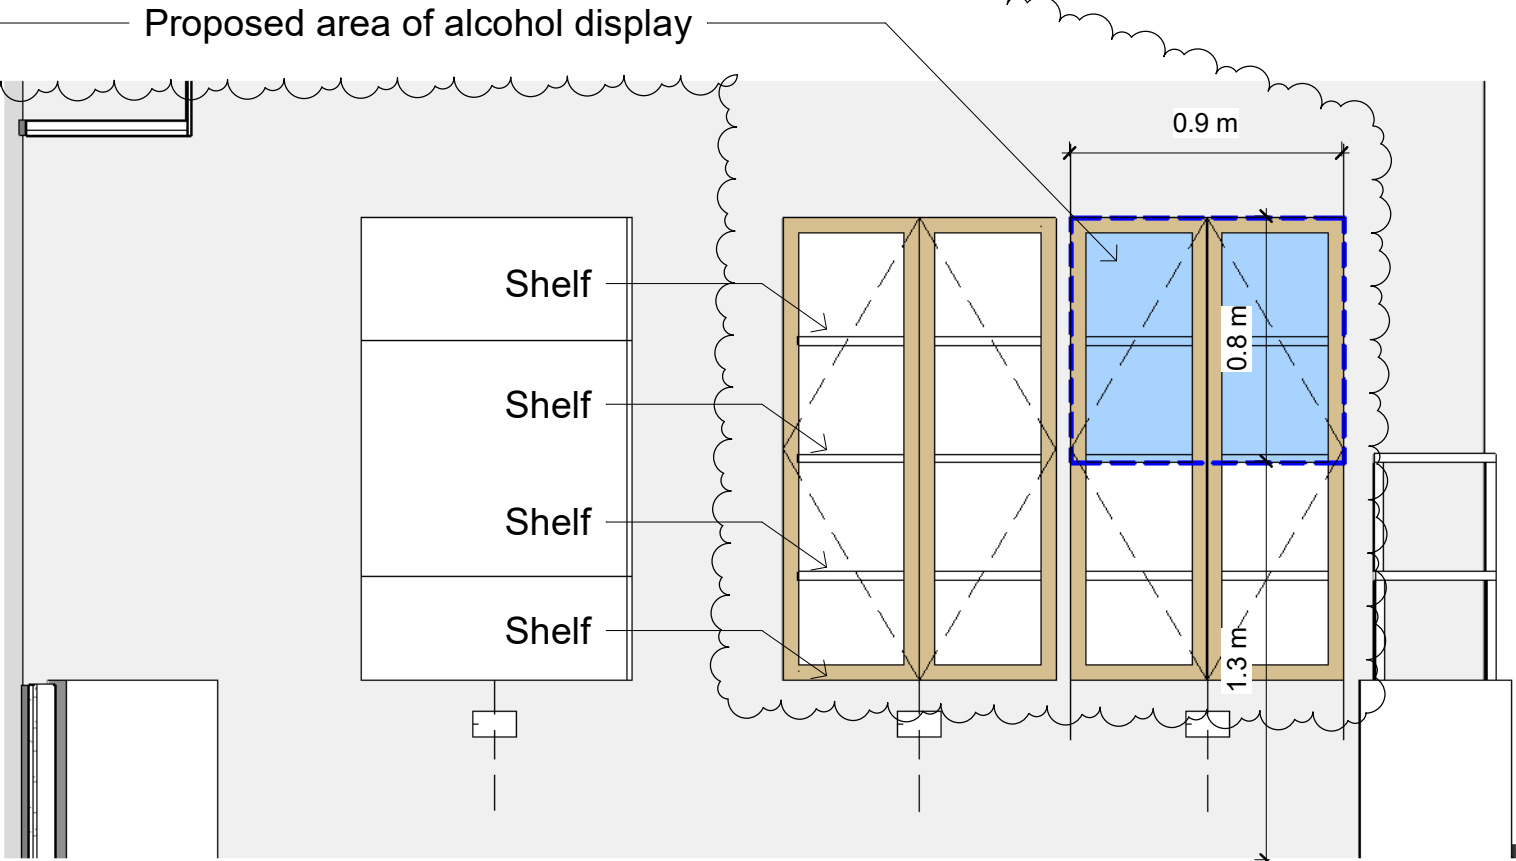

2 Licensing plans - Waiting Area / Shop - Display Elevation  
1 : 25

Rev	Description	Drawn	Checked	Date Issued
C01	Reduction in proposed area of alcohol display	nda	AMcC	10/06/2025


DO NOT SCALE. Use figured dimensions only.  
The contractor is requested to check all dimensions before the work is put in hand.  
©All copyrights Austin-Smith:Lord Ltd  
This drawing must only be used for the purpose for which it is supplied and its contents must not be reproduced for any purpose without written permission.  
No areas indicated, or areas calculated from this drawing should be used for valuation purposes or as the basis for development contracts.  
**Austin-Smith:Lord Ltd** is a limited company registered in England & Wales with registered number 11773049 Registered Office: Port of Liverpool Building Pier Head Liverpool L3 1BY

Drawn	Author	Austin-Smith:Lord Ltd Architects Designers Planners Landscape Architects 296 St Vincent Street Glasgow G2 5RU t +44 (0)141 223 8500 e glasgow@austinsmithlord.com
Date	April 2025	
Scale @ A3	1 : 25	
Status	S2	

Drawings and models powered by  
Austin-Smith:Lord Ltd **BIM** using Autodesk **Revit**

<b>Austin-Smith:Lord</b>			
Project Ayrshire Hospice			
Description Licencing Plan - Internal elevations			
Job No.	Drawing No.	Revision	C01
AHCP	AHCP- ASL- ZZ- 00- DR- A- SK0405		



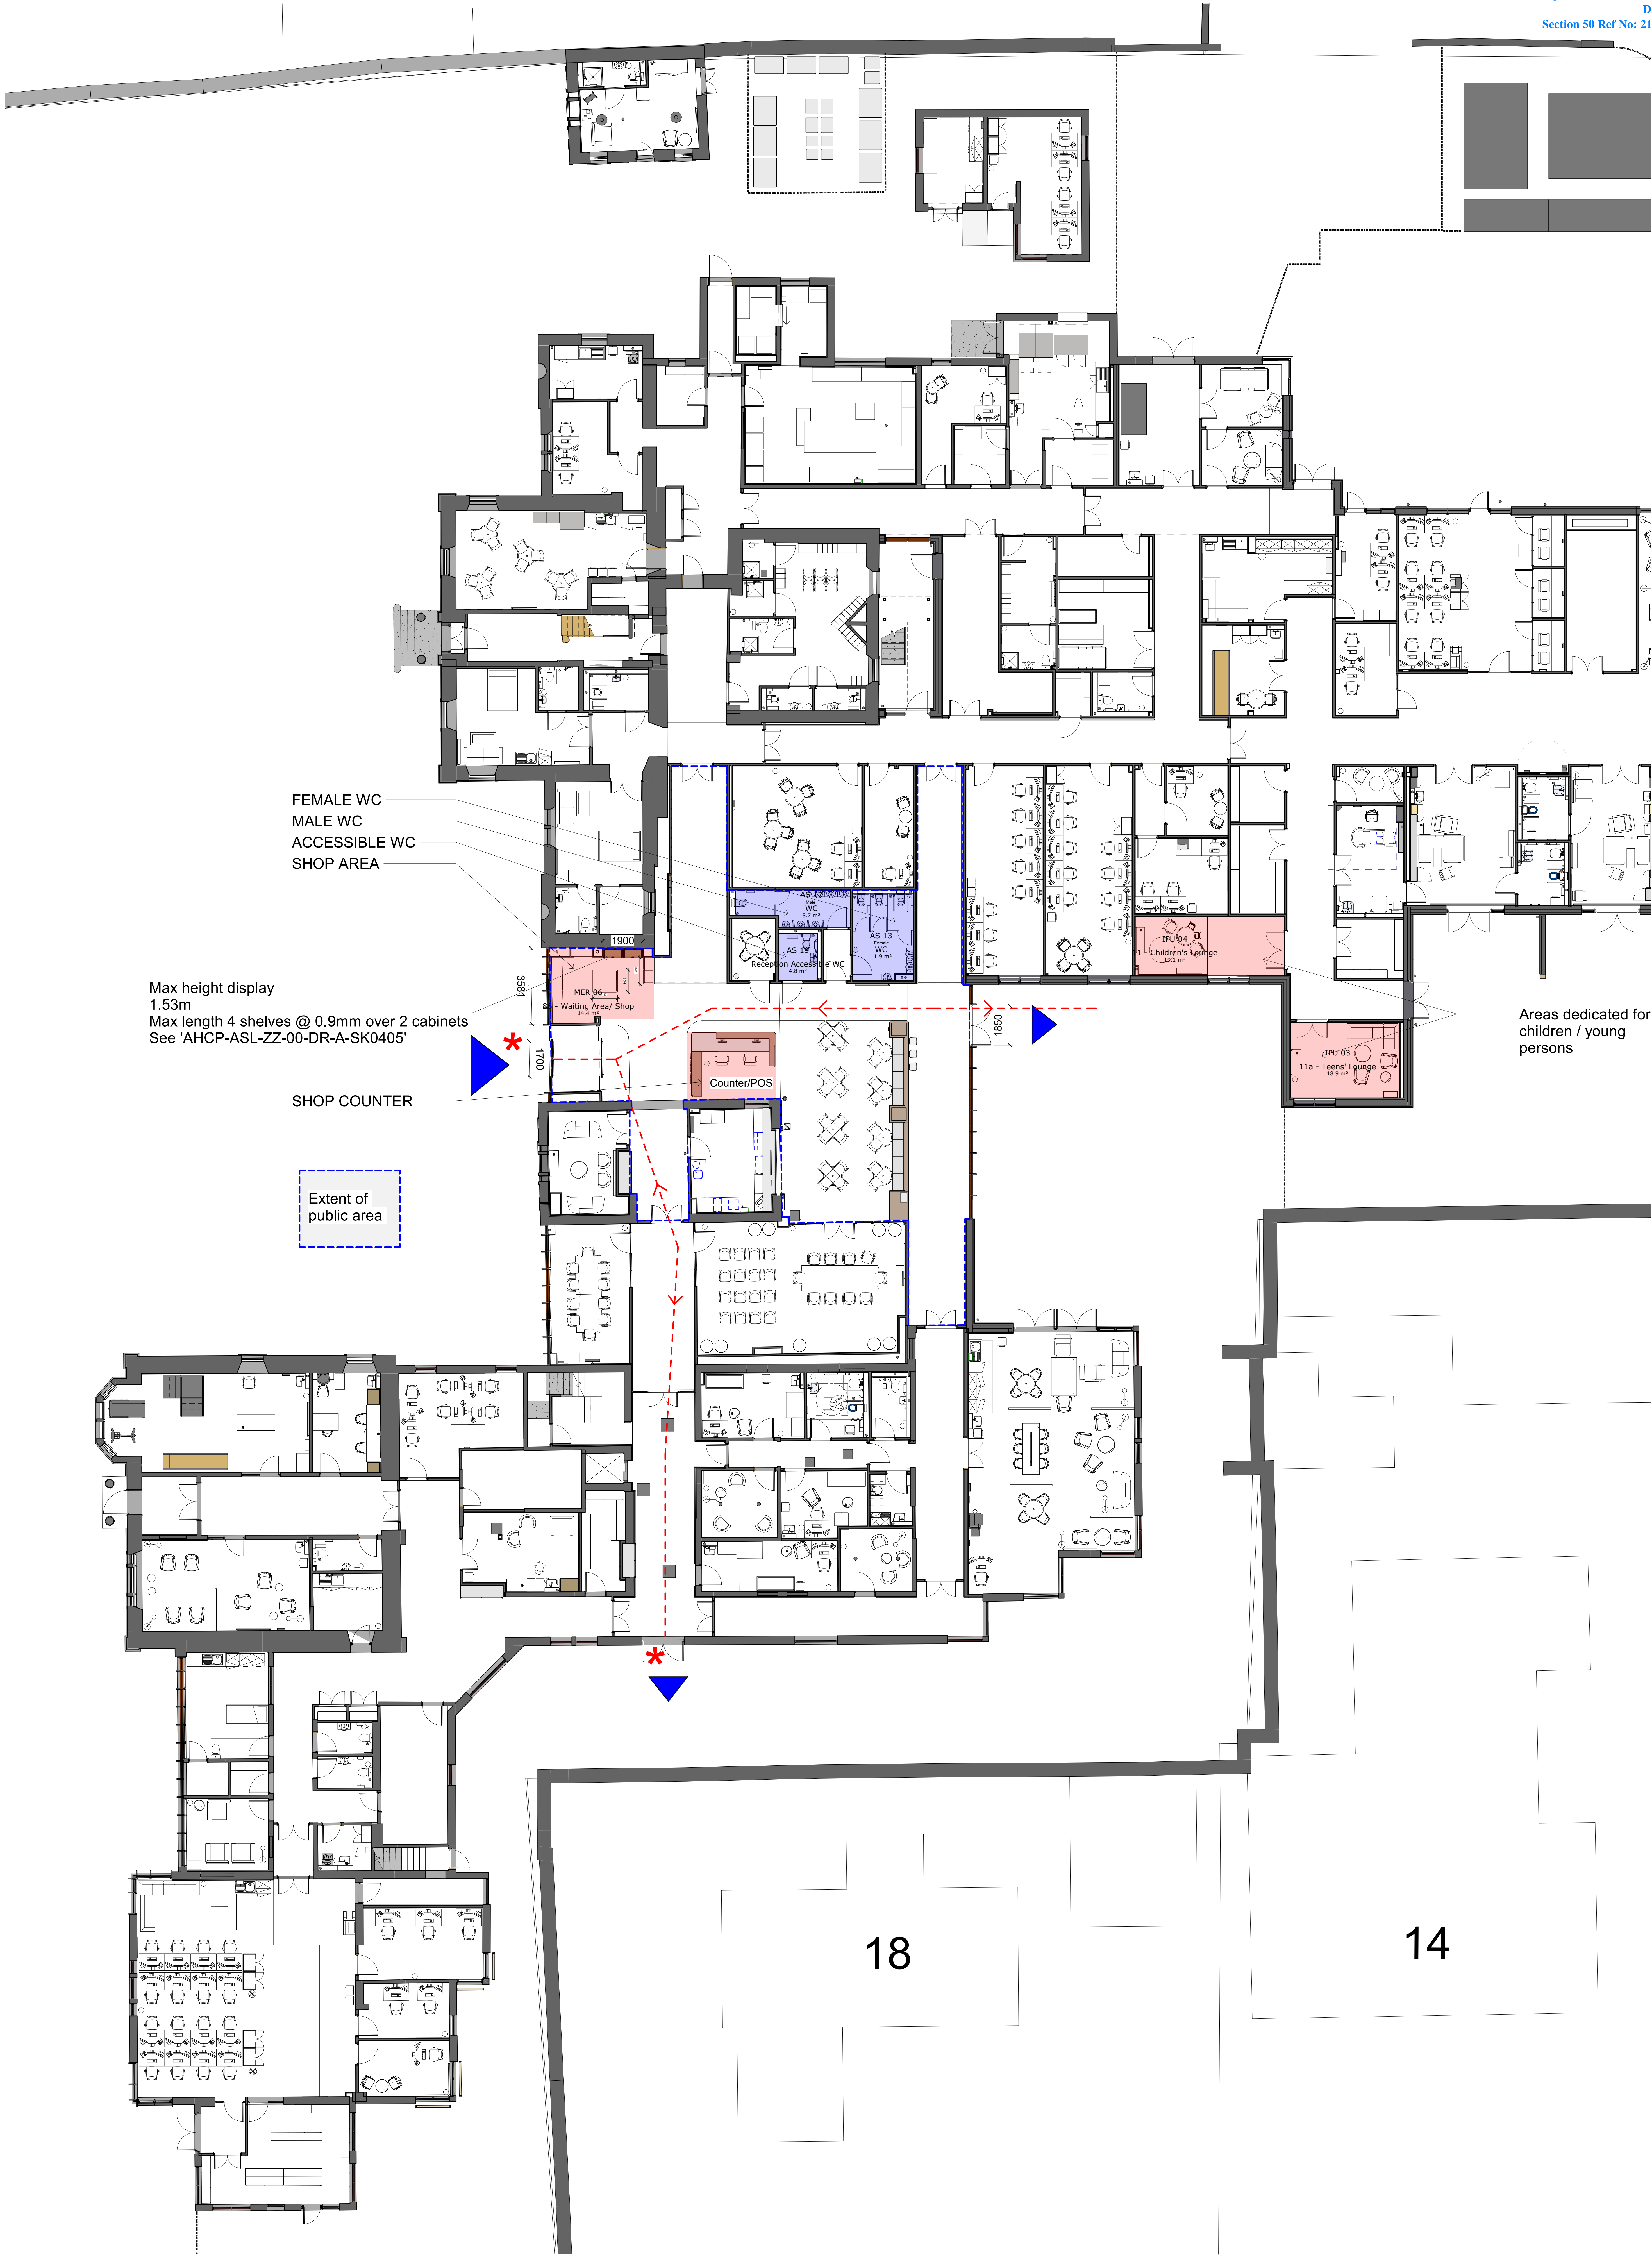

1 00 GA Ground Floor Proposed Licensing Plan  
1 : 100

Revision	Description	By	Chkd By	Date

DO NOT SCALE: Use figured dimensions only. The contractor is responsible to check all dimensions before the work is put in hand. © All copyright Austin-Smith:Lord Ltd.	Drawn RH April 2025	Project Architects 25 Bedford Street Glasgow G2 6NE T +44 (0)1412 238500
This drawing must only be used for the purpose for which it is created and its content must not be reproduced, stored in a retrieval system or transmitted in any form or by any means electronic, mechanical, photocopying, recording, or in the case of development contracts, Austin-Smith:Lord Ltd. is not responsible for any errors or omissions.	Date April 2025	Project Architects 25 Bedford Street Glasgow G2 6NE T +44 (0)1412 238500
Scale @ A0 1 : 100	Status INFORMATION	© glasgow@austinsmithlord.com Glasgow and London registered by Austin-Smith:Lord Ltd. RIBA using Autodesk Revit

<b>Austin-Smith:Lord</b> Project: Ayrshire Hospitals	Description: Licensing Plan - Ground Floor
Job No. AHCP	Drawing No. AHCP-ASL-ZZ-00-DR-A-SK0405
Revision	Revision